


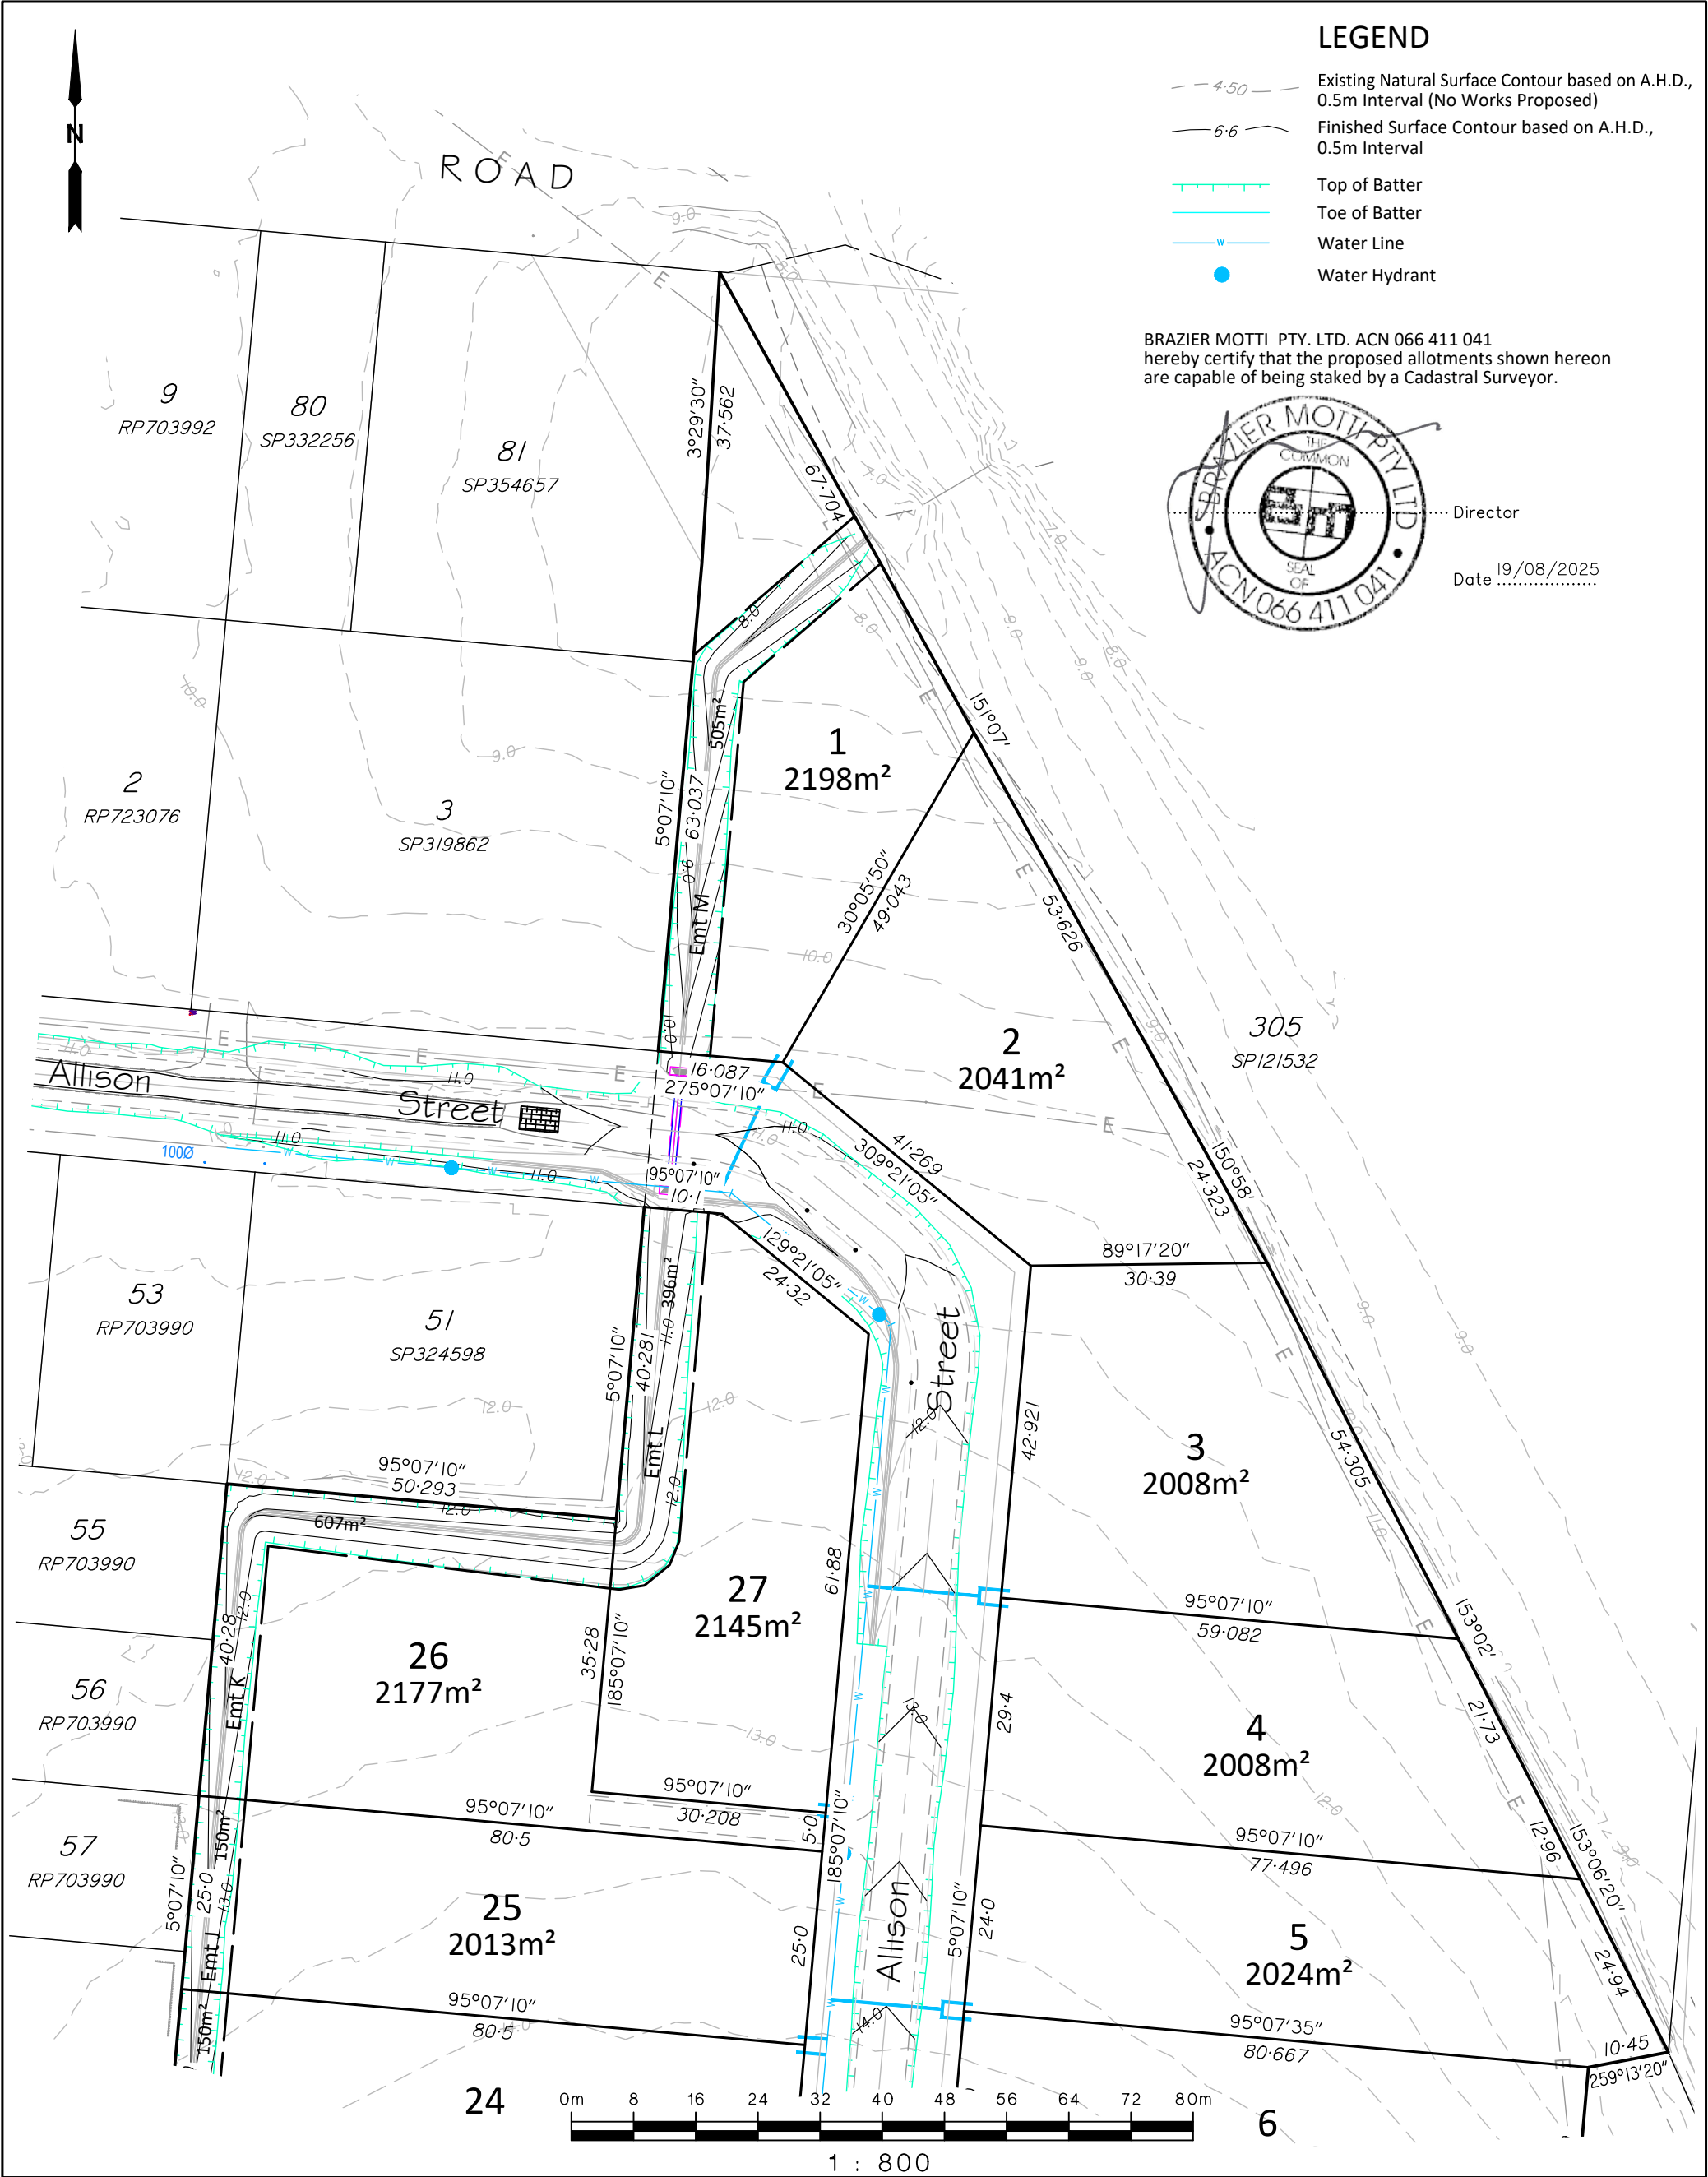

Level Datum: AHD
B.M. Used: PSM43184 RL: 11.662m
Coordinate Projection: PLANE
Coordinate Datum: GDA2020
Origin of Coordinates: PSM171850 E: 394421.531
Meridian: MGA (Zone 55) N: 8066396.905
Map Reference: 8163-33333
Contour Interval: 0.5m
Job No: 35158/014-01
File No: 35158_006A.dwg

Surveyed by:
Drawn: WCHO
Approved:

Client: **MARK AND PAUL MCAVOY**


Project: **DISCLOSURE PLAN OF LOTS 1-5 & 25-27**
being Part of Lots 1-20, 43-50 & 62-66 on RP703990, Lot 1-6 & 14-20 on
on RP723044, Lots 2-7, 11-13 & 20 on RP703993 & Lot 294 on NR6172

Local Authority: Cassowary Coast Regional Council Locality: Daradgee

Date: 13/08/2025
Sheet 1 of 3 Sheets
Scale: 1:800 A3
Plan No: 35158/006 A

braziermotti.com.au
SURVEYING
TOWNPLANNING
PROJECTMANAGEMENT
MAPPING&GIS


brazier motti

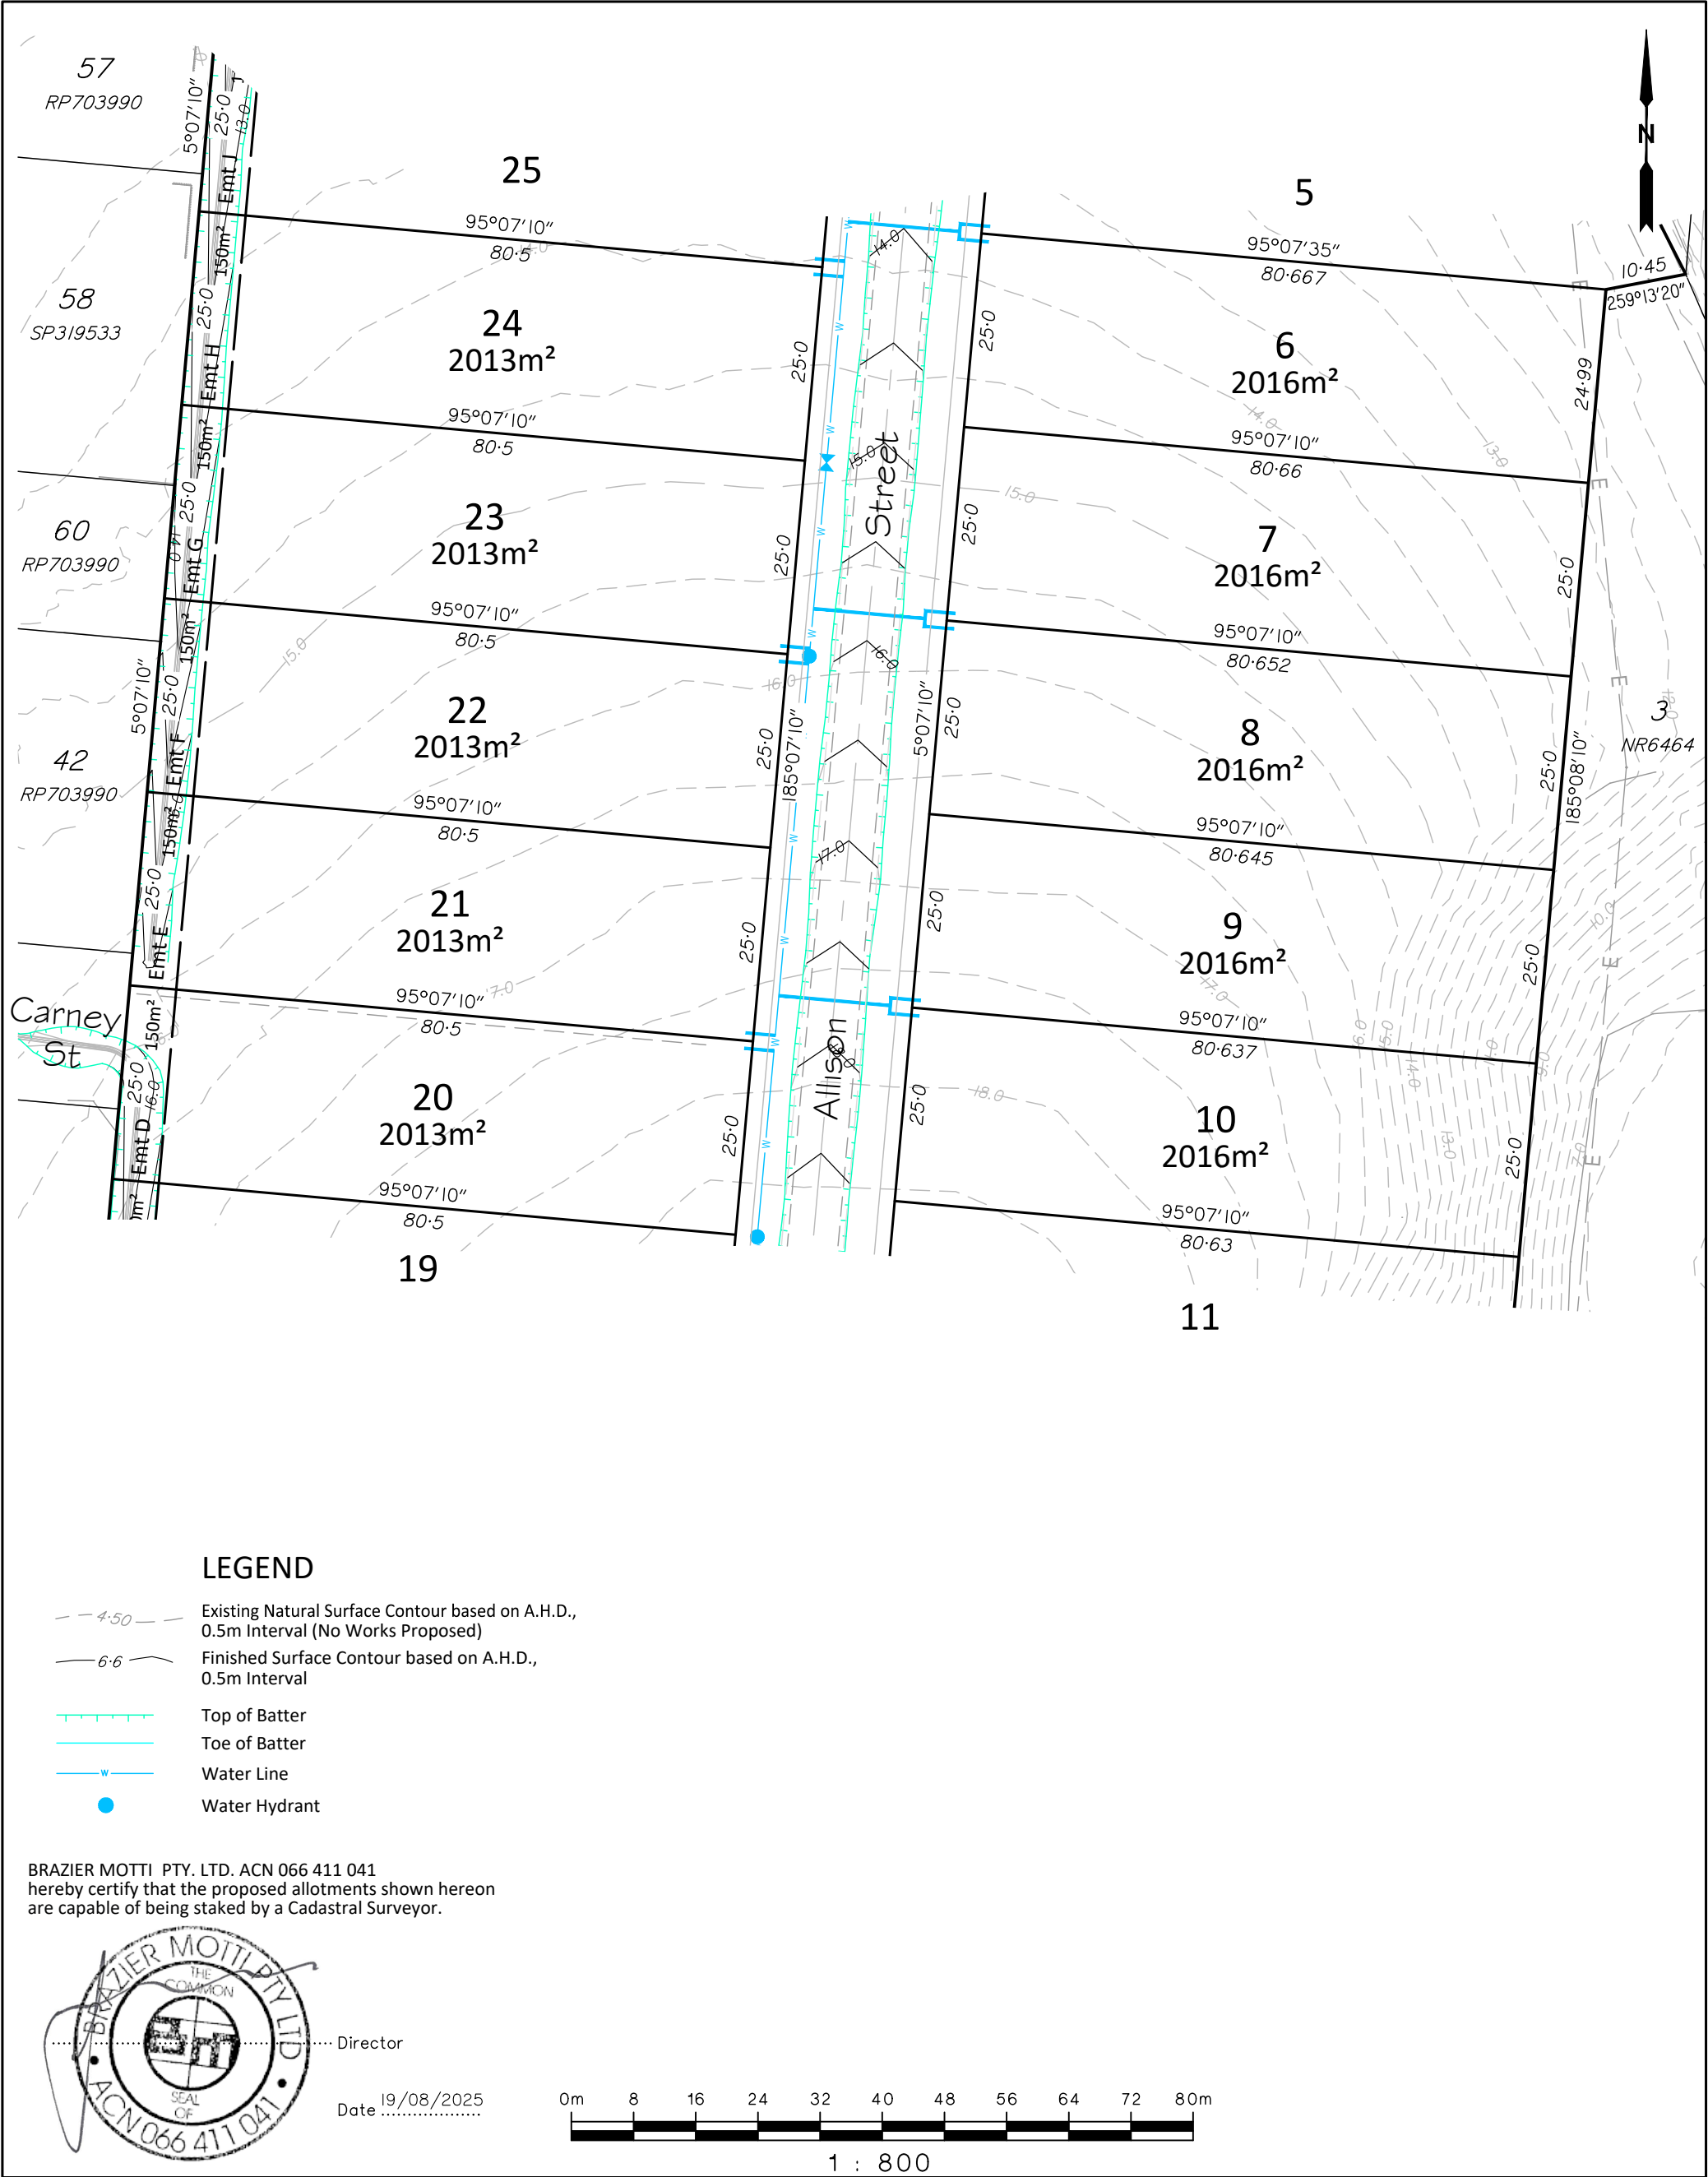

LEGEND


- Existing Natural Surface Contour based on A.H.D., 0.5m Interval (No Works Proposed)
- Finished Surface Contour based on A.H.D., 0.5m Interval
- Top of Batter
- Toe of Batter
- Water Line
- Water Hydrant

BRAZIER MOTTI PTY. LTD. ACN 066 411 041 hereby certify that the proposed allotments shown hereon are capable of being staked by a Cadastral Surveyor.

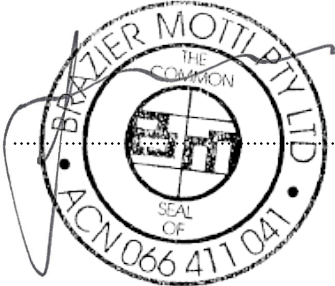

Director

Date 19/08/2025

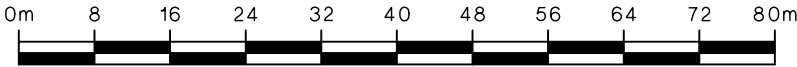

1 : 800

Level Datum: AHD
B.M. Used: PSM43184 RL: 11.662m
Coordinate Projection: PLANE
Coordinate Datum: GDA2020
Origin of Coordinates: PSM171850 E: 394421.531
Meridian: MGA (Zone 55) N: 8066396.905
Map Reference: 8163-33333
Contour Interval: 0.5m
Job No: 35158/014-01
File No: 35158_006A.dwg
Surveyed by:
Drawn: WCHO
Approved:


Client: **MARK AND PAUL MCAVOY**
Project: **DISCLOSURE PLAN OF LOTS 6-10 & 20-24**
being Part of Lots 1-20, 43-50 & 62-66 on RP703990, Lot 1-6 & 14-20 on RP723044, Lots 2-7, 11-13 & 20 on RP703993 & Lot 294 on NR6172
Local Authority: Cassowary Coast Regional Council
Locality: Daradgee

Date: 13/08/2025
Sheet 2 of 3 Sheets
Scale: 1:800
Plan No: 35158/006 A

braziermotti.com.au

SURVEYING
TOWNPLANNING
PROJECT MANAGEMENT
MAPPING & GIS



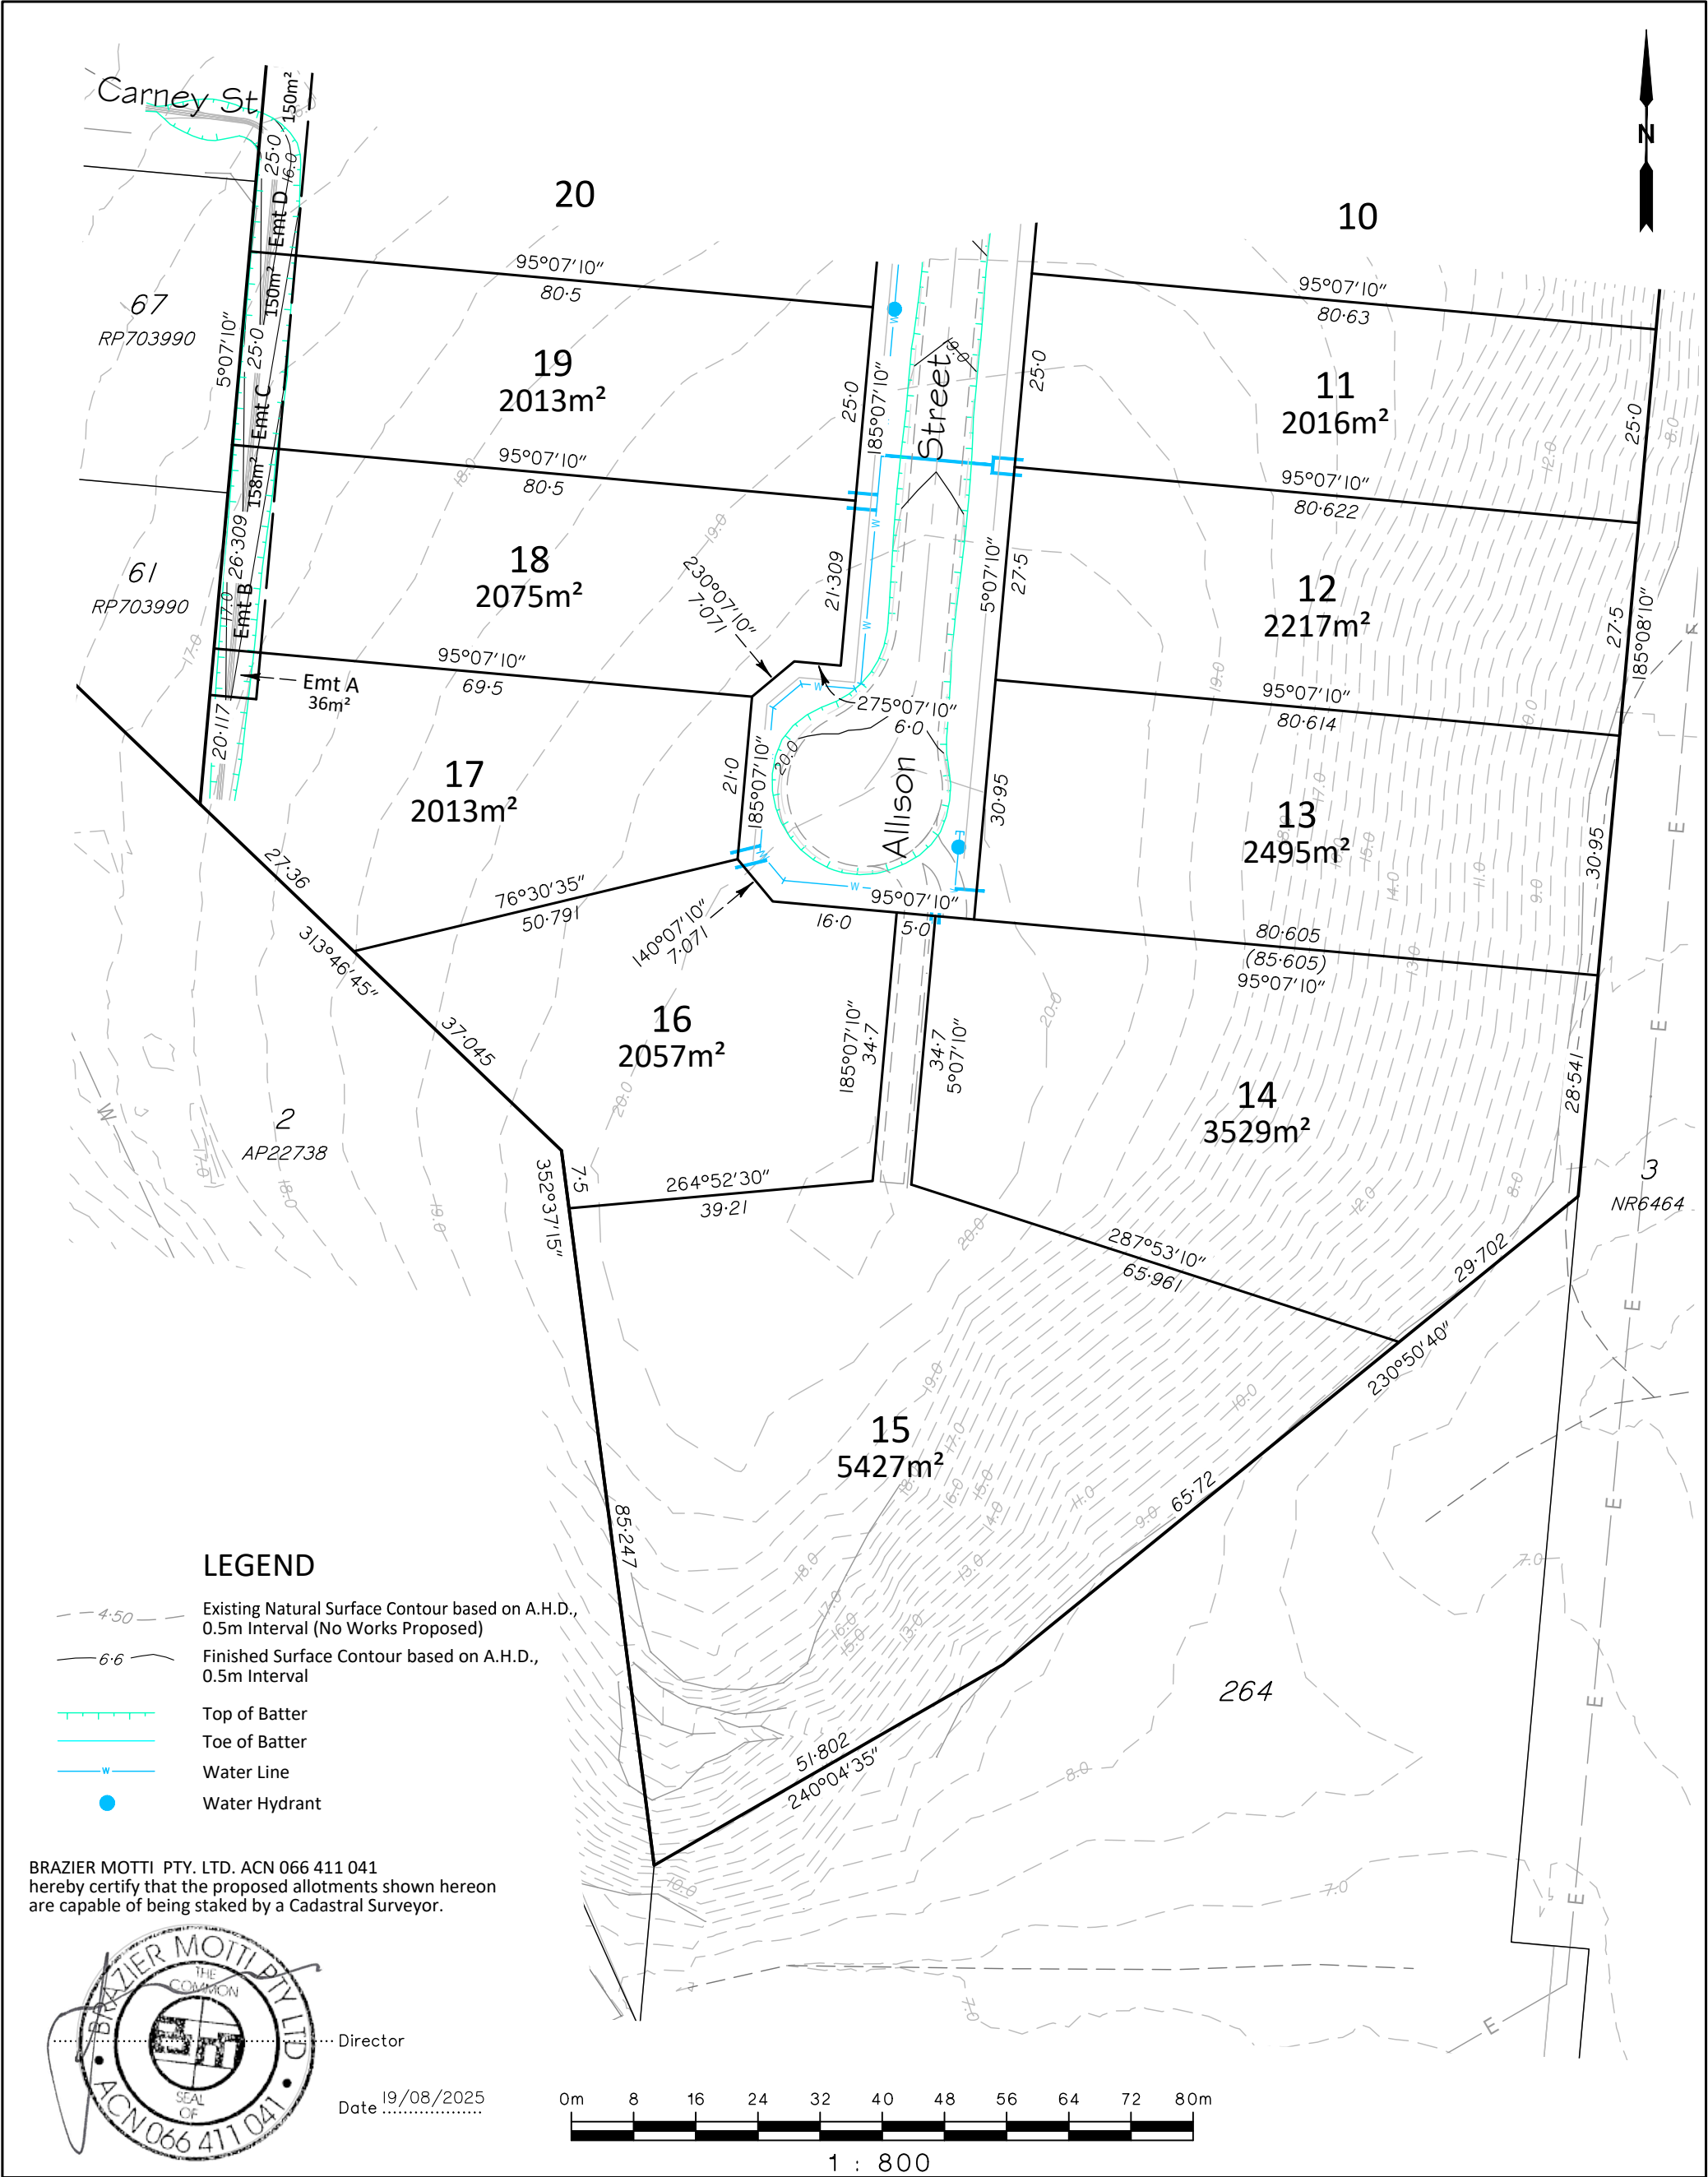

Level Datum: AHD
B.M. Used: PSM43184 RL: 11.662m
Coordinate Projection: PLANE
Coordinate Datum: GDA2020
Origin of Coordinates: PSM171850
Meridian: MGA (Zone 55)
Map Reference: 8163-33333
Contour Interval: 0.5m
Job No: 35158/014-01
File No: 35158_006A.dwg

E: 394421.531
N: 8066396.905

Surveyed by:
Drawn: WCHO
Approved:

Client: MARK AND PAUL MCAVOY	
Project: DISCLOSURE PLAN OF LOTS 11-19	
being Part of Lots 1-20, 43-50 & 62-66 on RP703990, Lot 1-6 & 14-20 on RP723044, Lots 2-7, 11-13 & 20 on RP703993 & Lot 294 on NR6172	
Local Authority: Cassowary Coast Regional Council	Locality: Daradgee

Date: 13/08/2025		
Sheet 3	of 3	Sheets
Scale: 1:800		A3
Plan No: 35158/006		A

braziermotti.com.au

SURVEYING
TOWNPLANNING
PROJECT MANAGEMENT
MAPPING & GIS



brazier motti