


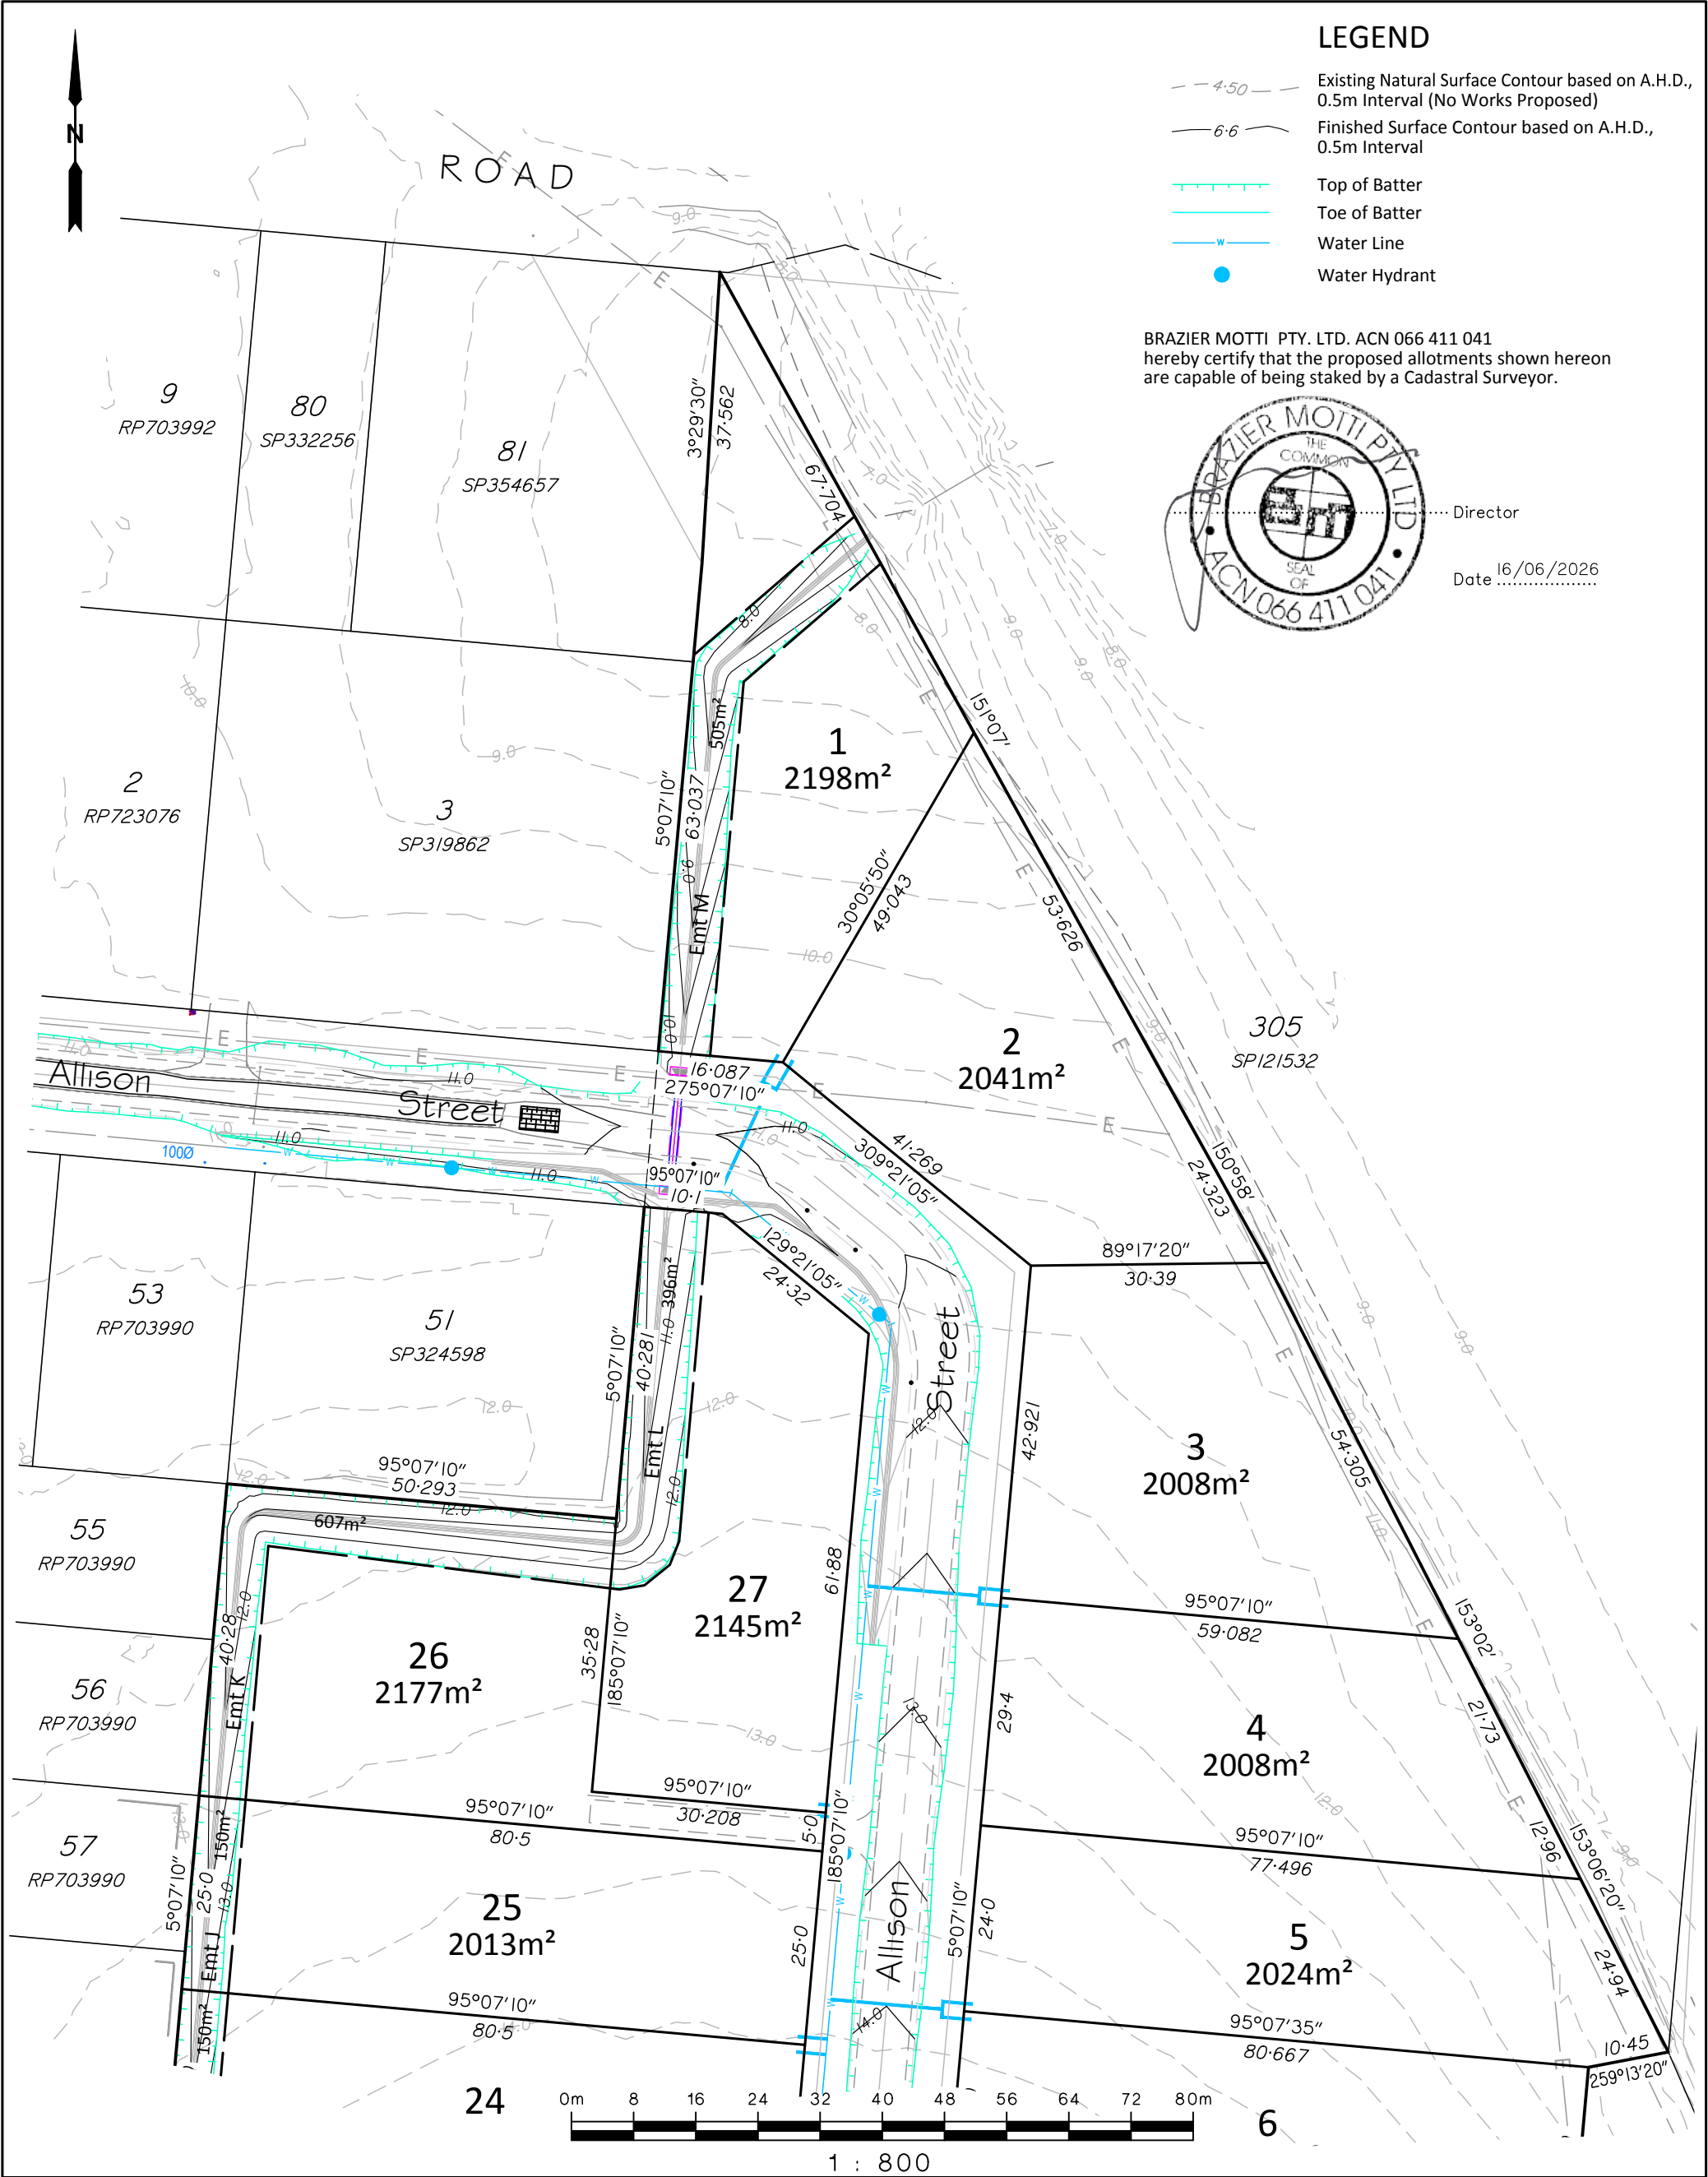

Level Datum: AHD
B.M. Used: PSM43184 RL: 11.662m
Coordinate Projection: PLANE
Coordinate Datum: GDA2020
Origin of Coordinates: PSM171850 E: 394421.531
Meridian: MGA (Zone 55) N: 8066396.905
Map Reference: 8163-33333
Contour Interval: 0.5m
Job No: 35158/014-01
File No: 35158_006A.dwg

Surveyed by:
Drawn: WCHO
Approved:

Client: **MARK AND PAUL MCAVOY**

Project: **DISCLOSURE PLAN OF LOTS 1-5 & 25-27**
being Part of Lots 1-20, 43-50 & 62-66 on RP703990, Lot 1-6 & 14-20 on
on RP723044, Lots 2-7, 11-13 & 20 on RP703993 & Lot 294 on NR6172


Local Authority: Cassowary Coast Regional Council Locality: Daradgee

Date: 3/06/2026
Sheet 1 of 3 Sheets
Scale: 1:800 A3
Plan No: 35158/006 B

braziermotti.com.au
SURVEYING
TOWNPLANNING
PROJECT MANAGEMENT
MAPPING & GIS



brazier motti

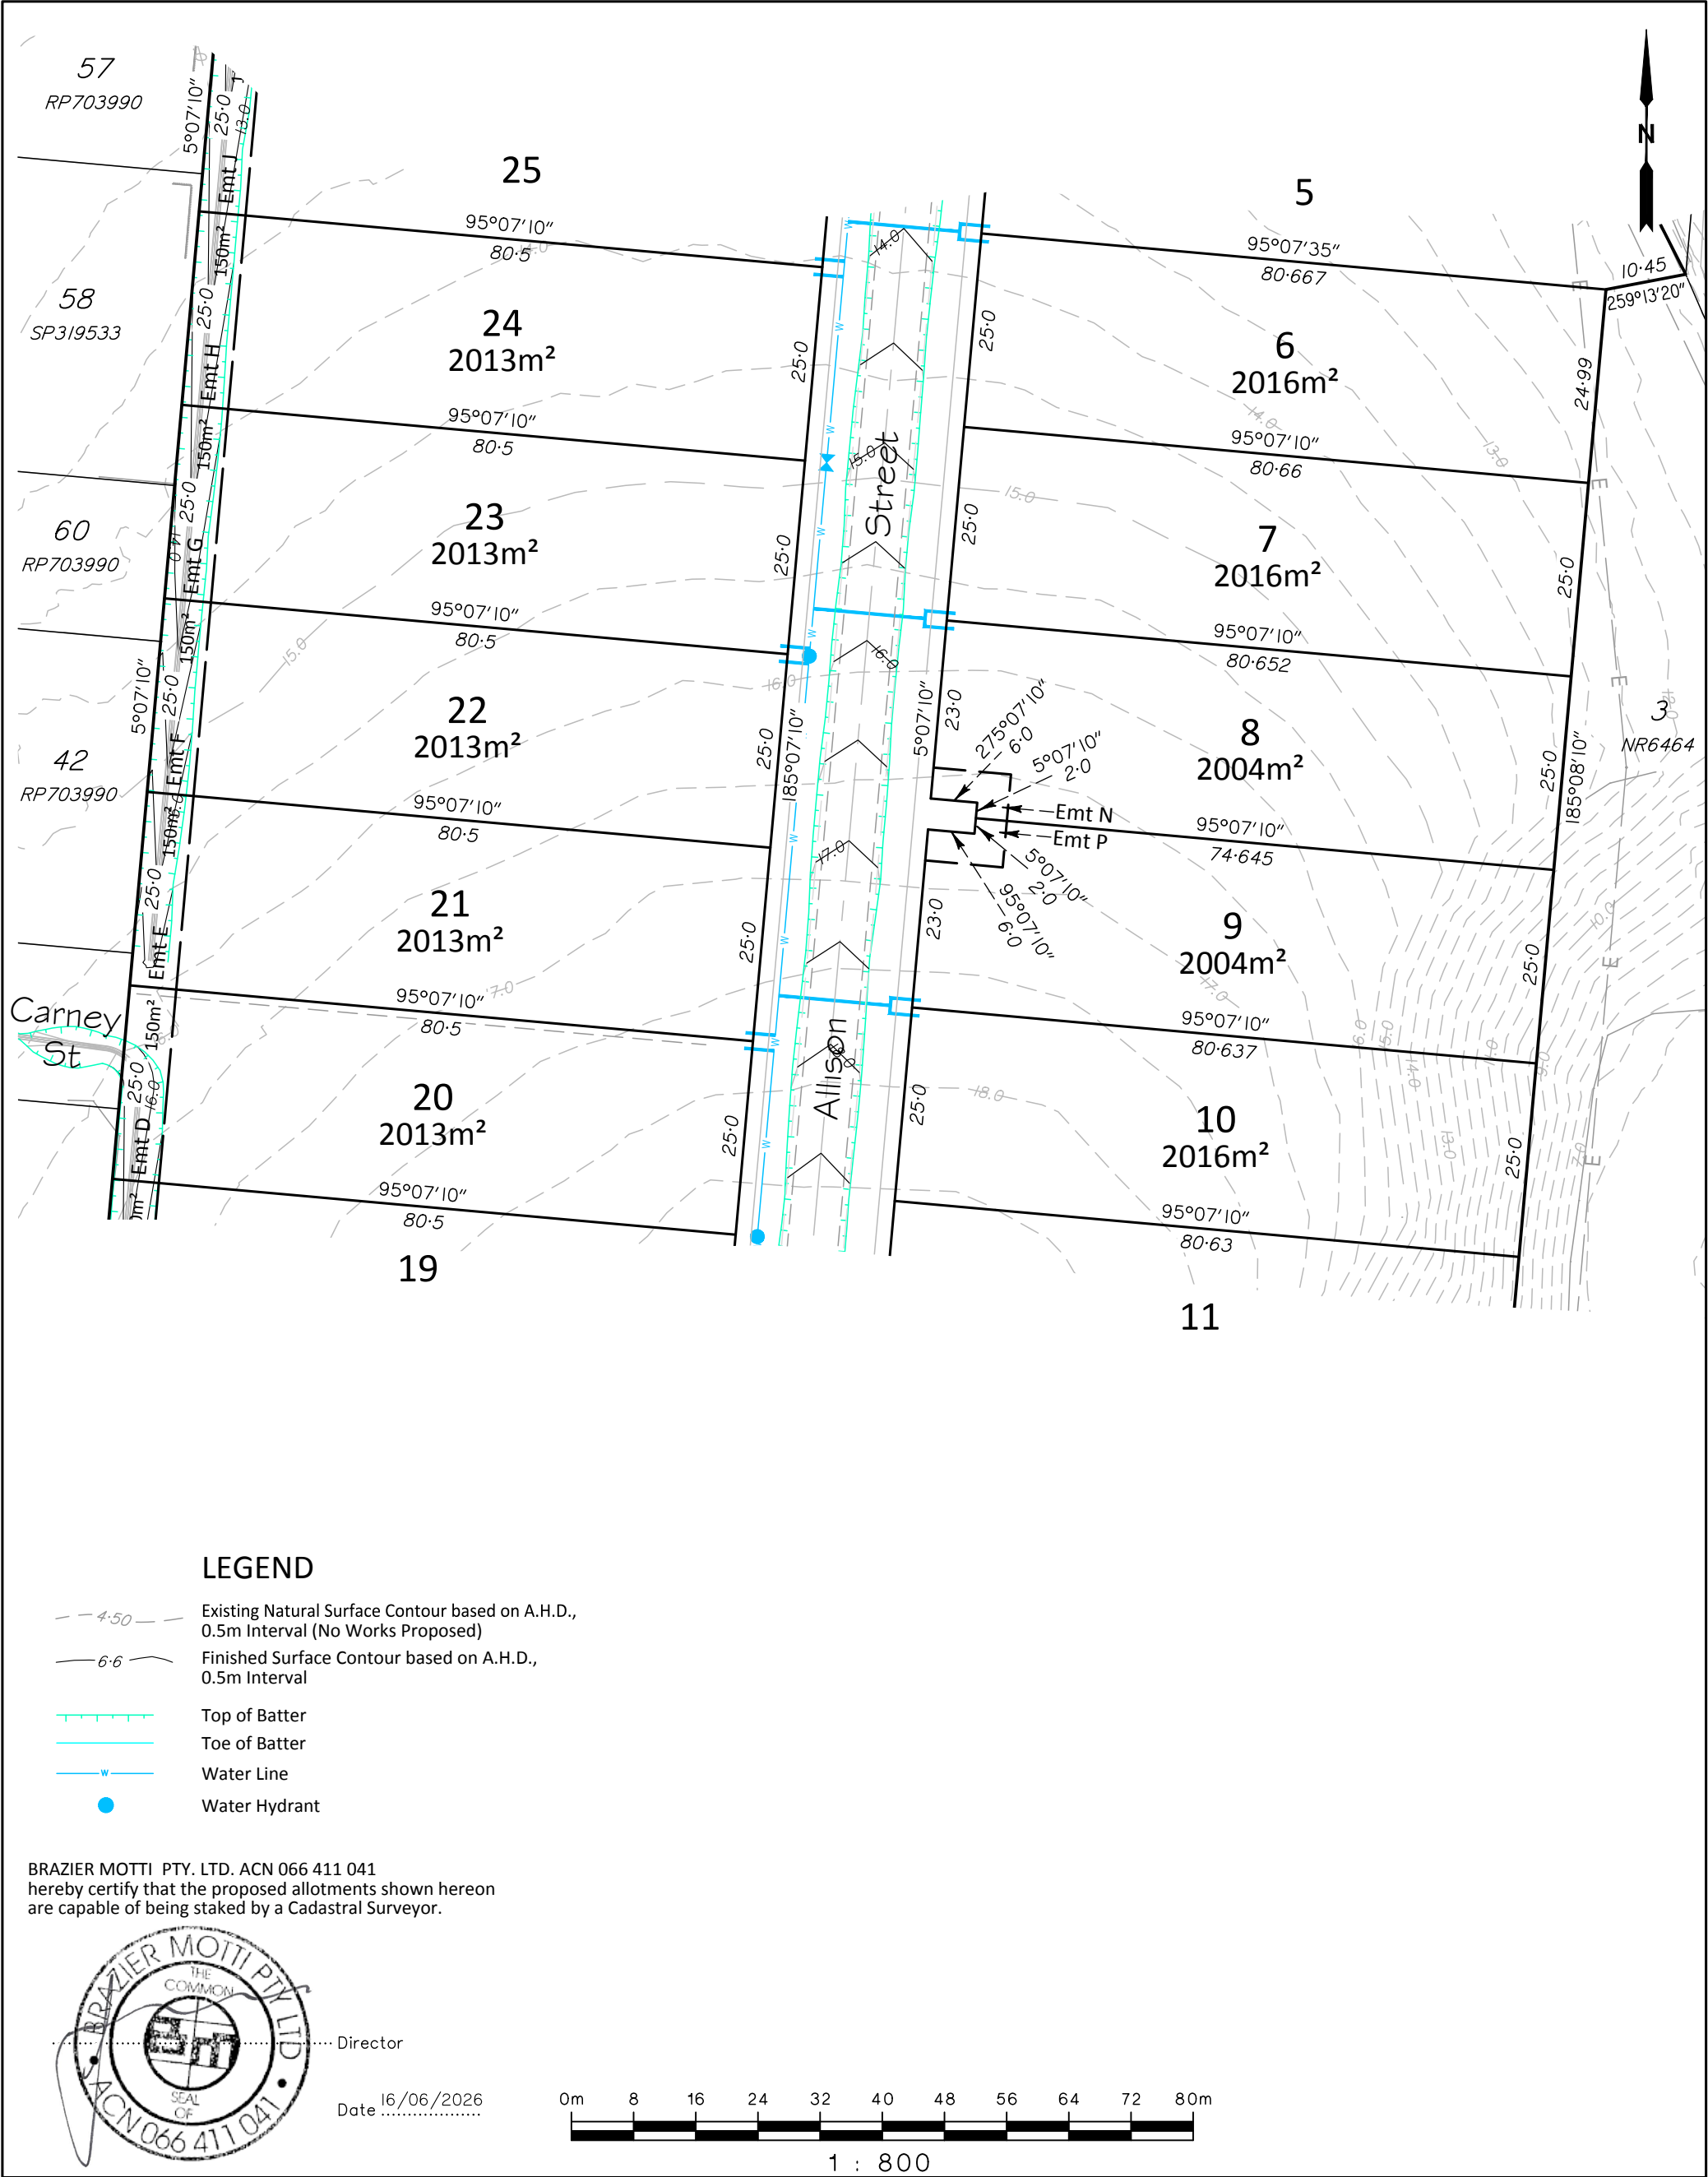

Level Datum: AHD
B.M. Used: PSM43184 RL: 11.662m
Coordinate Projection: PLANE
Coordinate Datum: GDA2020
Origin of Coordinates: PSM171850 E: 394421.531
Meridian: MGA (Zone 55) N: 8066396.905
Map Reference: 8163-33333
Contour Interval: 0.5m
Job No: 35158/014-01
File No: 35158_006A.dwg

Surveyed by:
Drawn: WCHO
Approved:

Client: **MARK AND PAUL MCAVOY**

Project: **DISCLOSURE PLAN OF LOTS 6-10 & 20-24**
being Part of Lots 1-20, 43-50 & 62-66 on RP703990, Lot 1-6 & 14-20 on
on RP723044, Lots 2-7, 11-13 & 20 on RP703993 & Lot 294 on NR6172

Local Authority: Cassowary Coast Regional Council Locality: Daradgee


Date: 3/06/2026
Sheet 2 of 3 Sheets
Scale: 1:800 A3
Plan No: 35158/006 B

braziermotti.com.au

SURVEYING
TOWNPLANNING
PROJECT MANAGEMENT
MAPPING & GIS



brazier motti

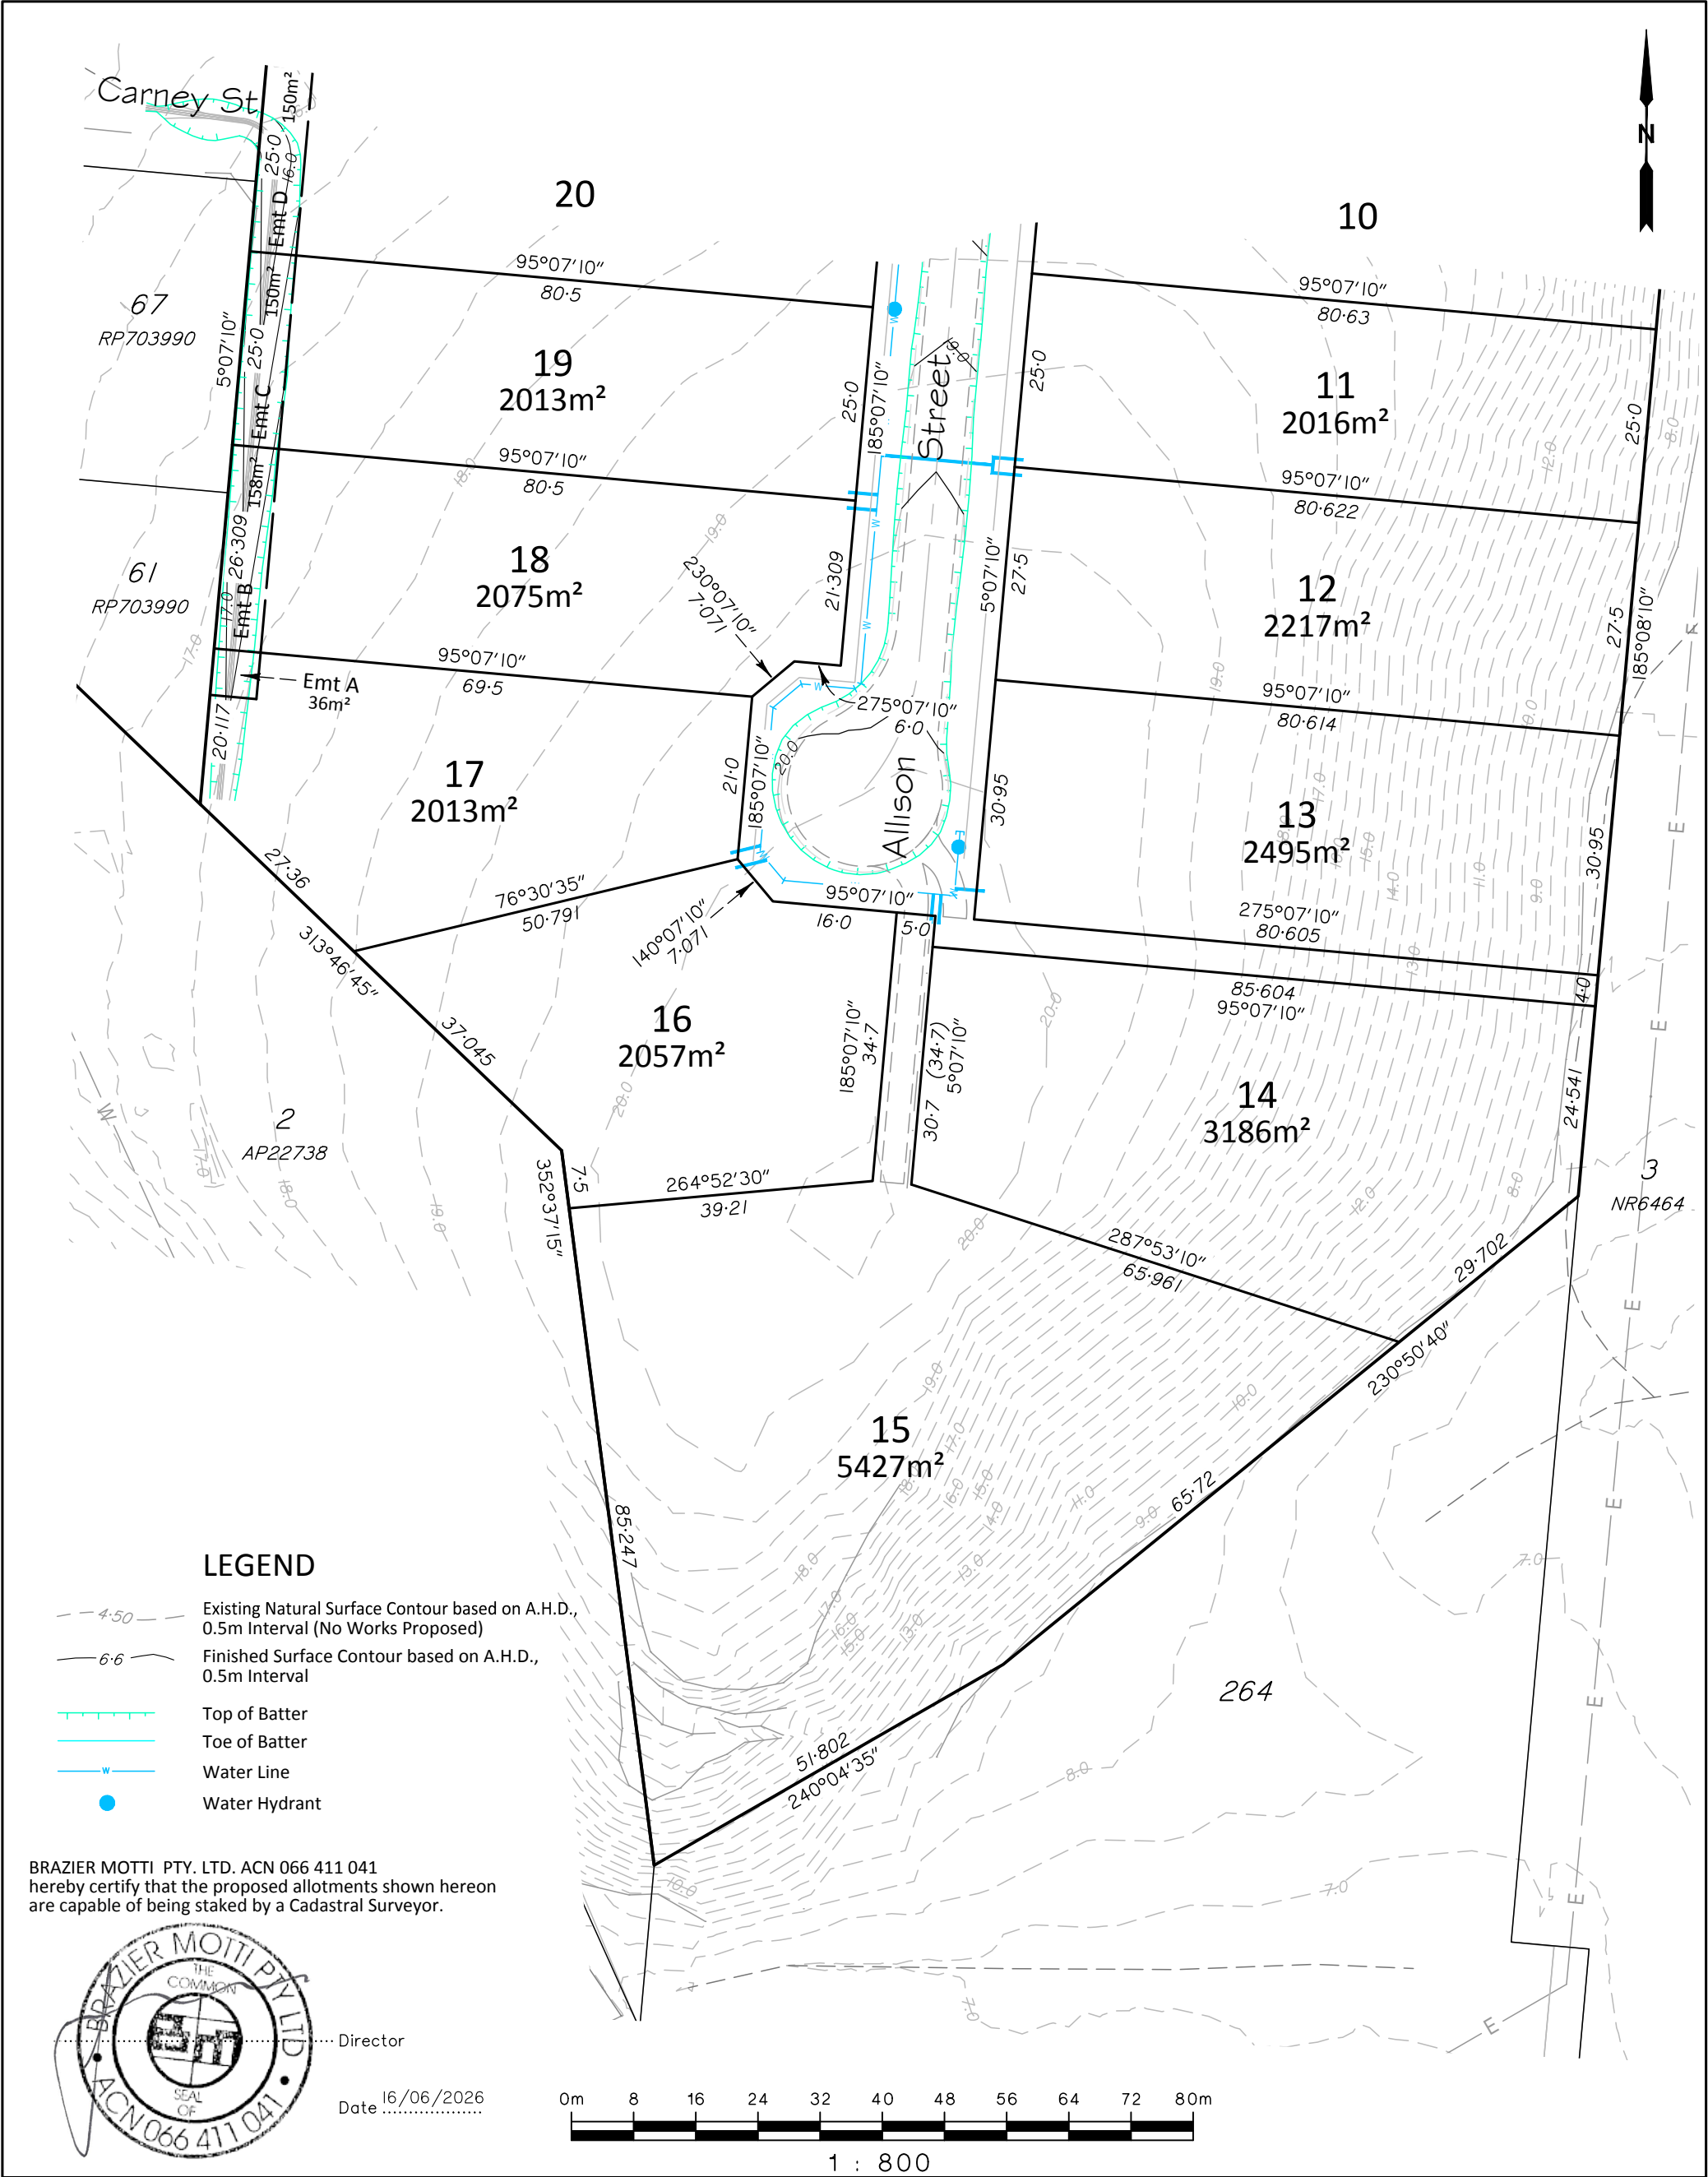

Level Datum: AHD
B.M. Used: PSM43184 RL: 11.662m
Coordinate Projection: PLANE
Coordinate Datum: GDA2020
Origin of Coordinates: PSM171850
Meridian: MGA (Zone 55)
Map Reference: 8163-33333
Contour Interval: 0.5m
Job No: 35158/014-01
File No: 35158_006A.dwg

E: 394421.531
N: 8066396.905

Surveyed by:
Drawn: WCHO
Approved:

Client: MARK AND PAUL MCAVOY	
Project: DISCLOSURE PLAN OF LOTS 11-19	
being Part of Lots 1-20, 43-50 & 62-66 on RP703990, Lot 1-6 & 14-20 on RP723044, Lots 2-7, 11-13 & 20 on RP703993 & Lot 294 on NR6172	
Local Authority: Cassowary Coast Regional Council	Locality: Daradgee

Date: 3/06/2026		
Sheet 3	of 3	Sheets
Scale: 1:800		A3
Plan No:	35158/006 B	

braziermotti.com.au

SURVEYING
TOWNPLANNING
PROJECT MANAGEMENT
MAPPING & GIS



brazier motti